


ELEMENT D3

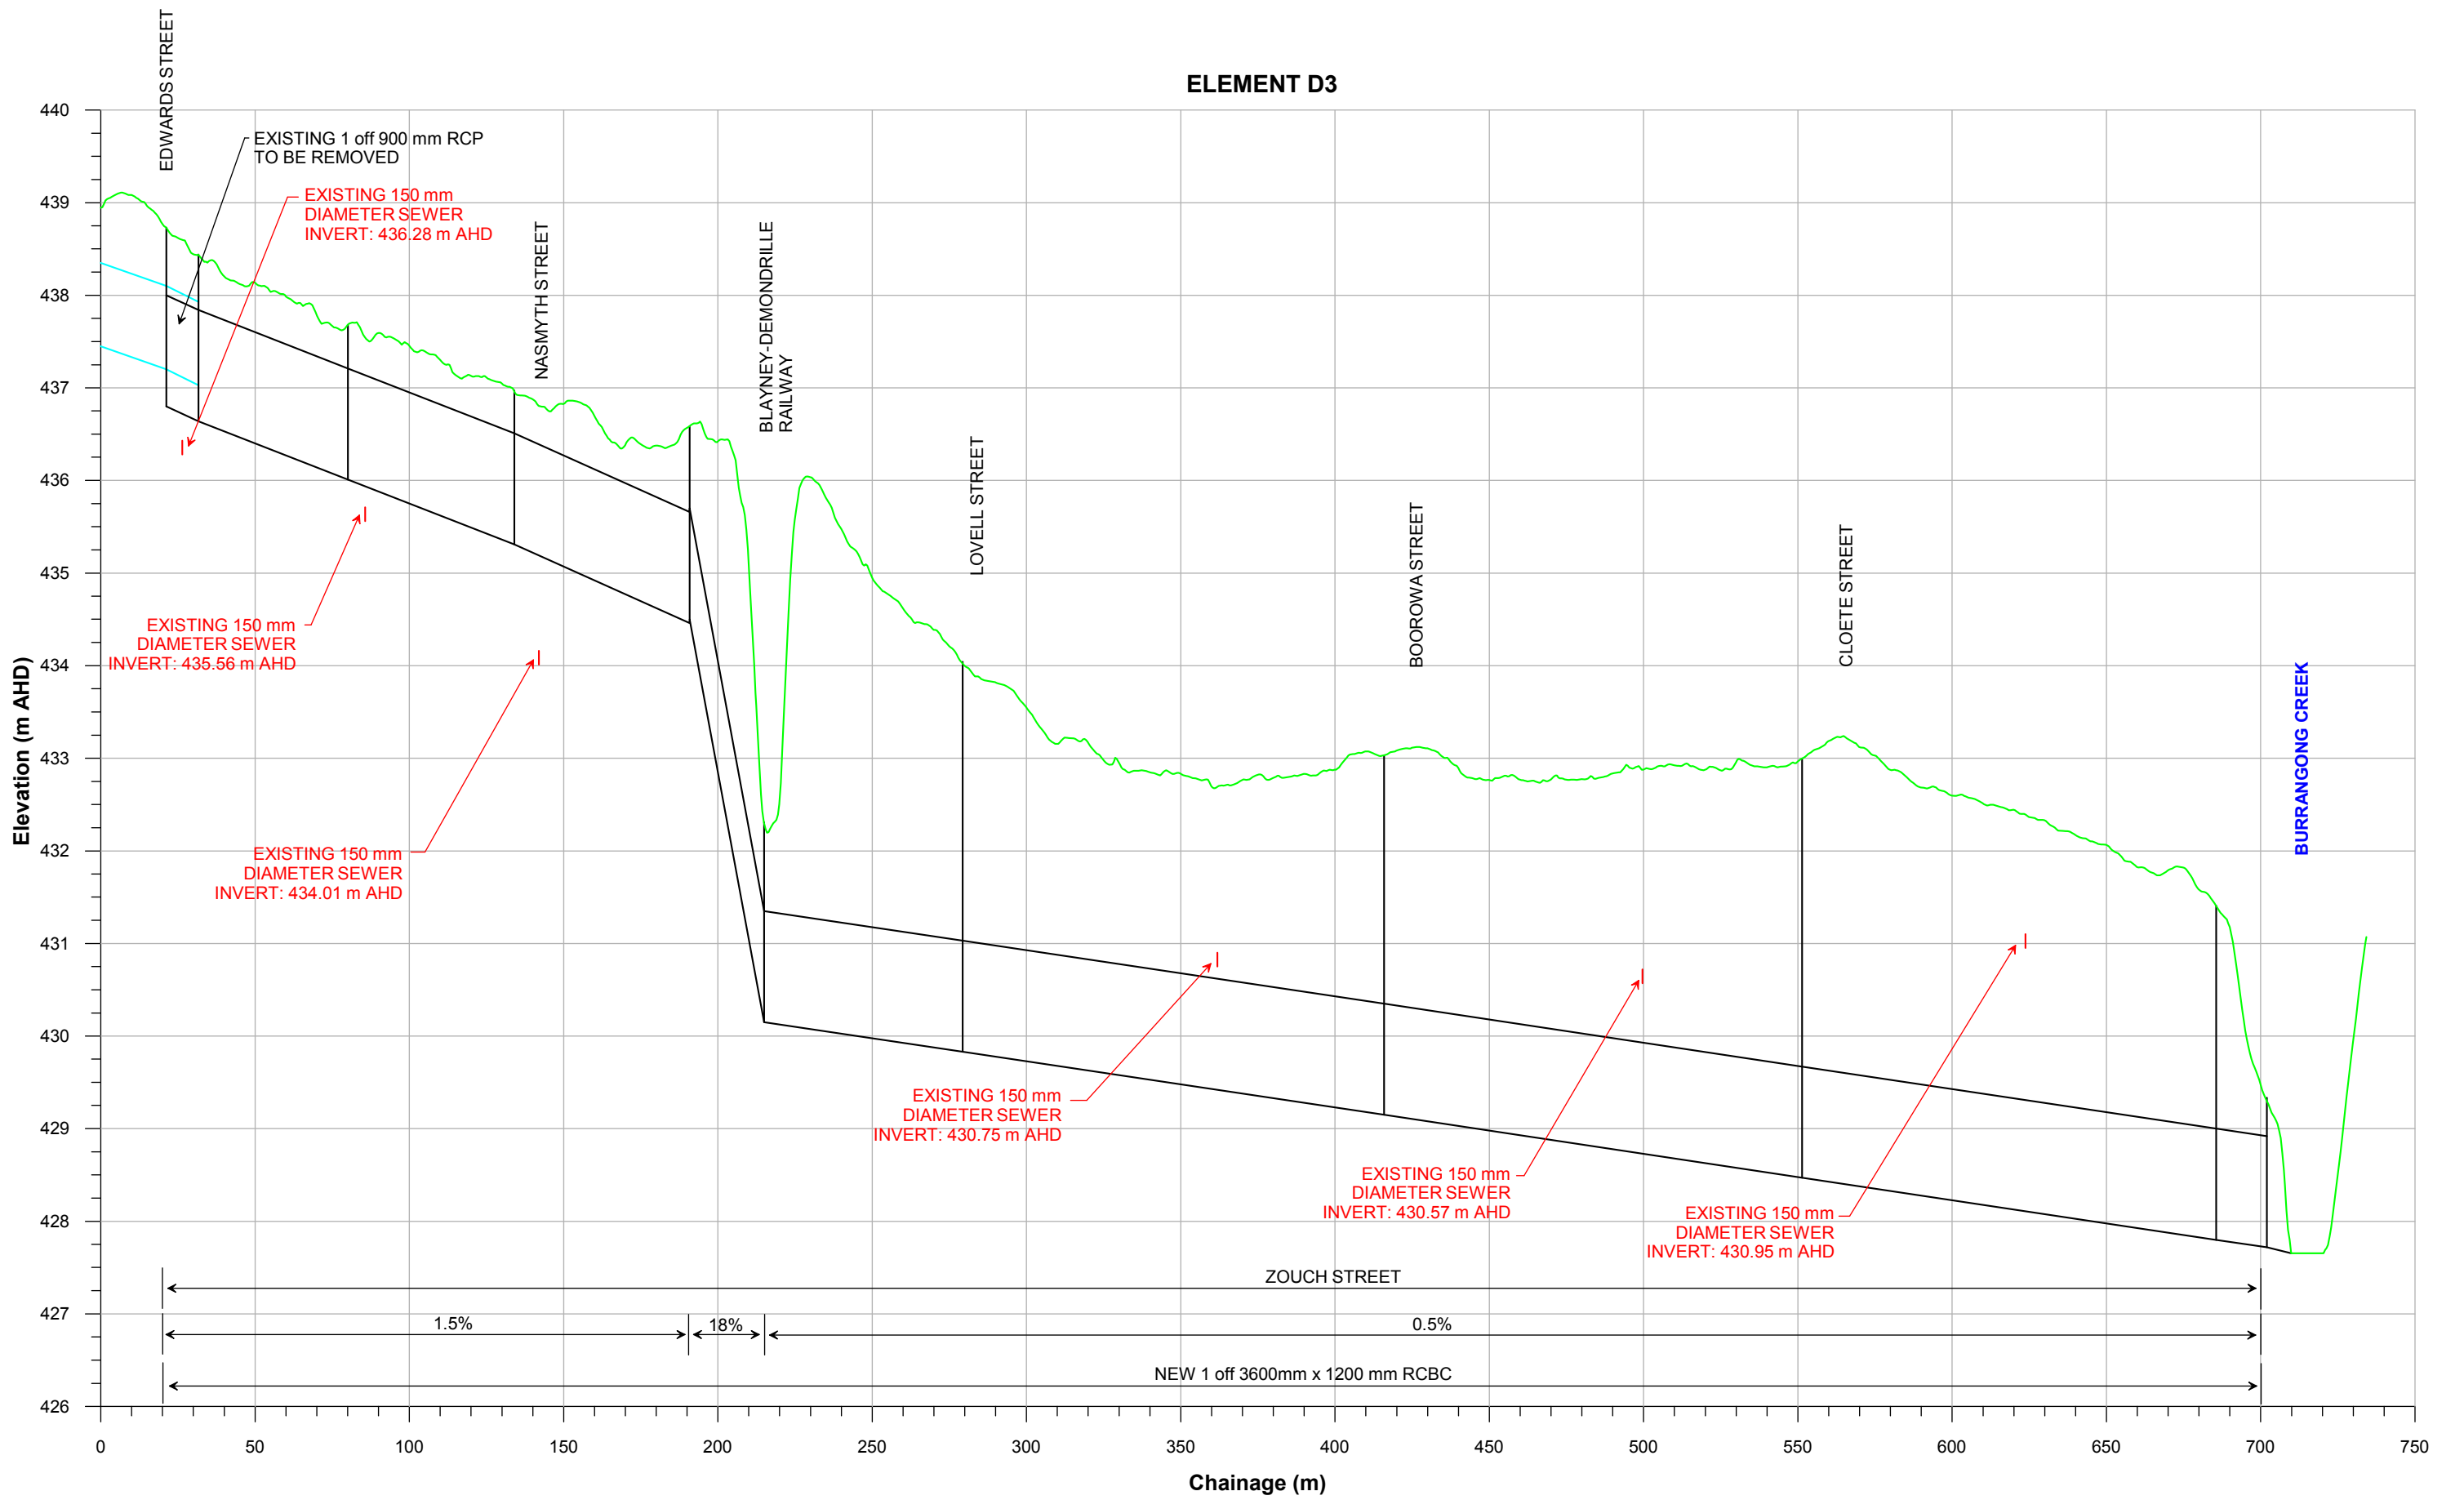

LEGEND

- Ground Level
- Proposed Stormwater System
- Existing Stormwater System
- Sewer Crossings

NOTE:
SEWER INVERTS TO BE CONFIRMED BY POTHOLING. FOR ROUTE OF LINE REFER FIGURE 3.1.

THE TOWN OF YOUNG
FLOODPLAIN RISK MANAGEMENT STUDY AND PLAN

Figure 3.9

RAILWAY DRAIN CATCHMENT
ELEMENT D3 LONGITUDINAL SECTION

