


ELEMENT U2

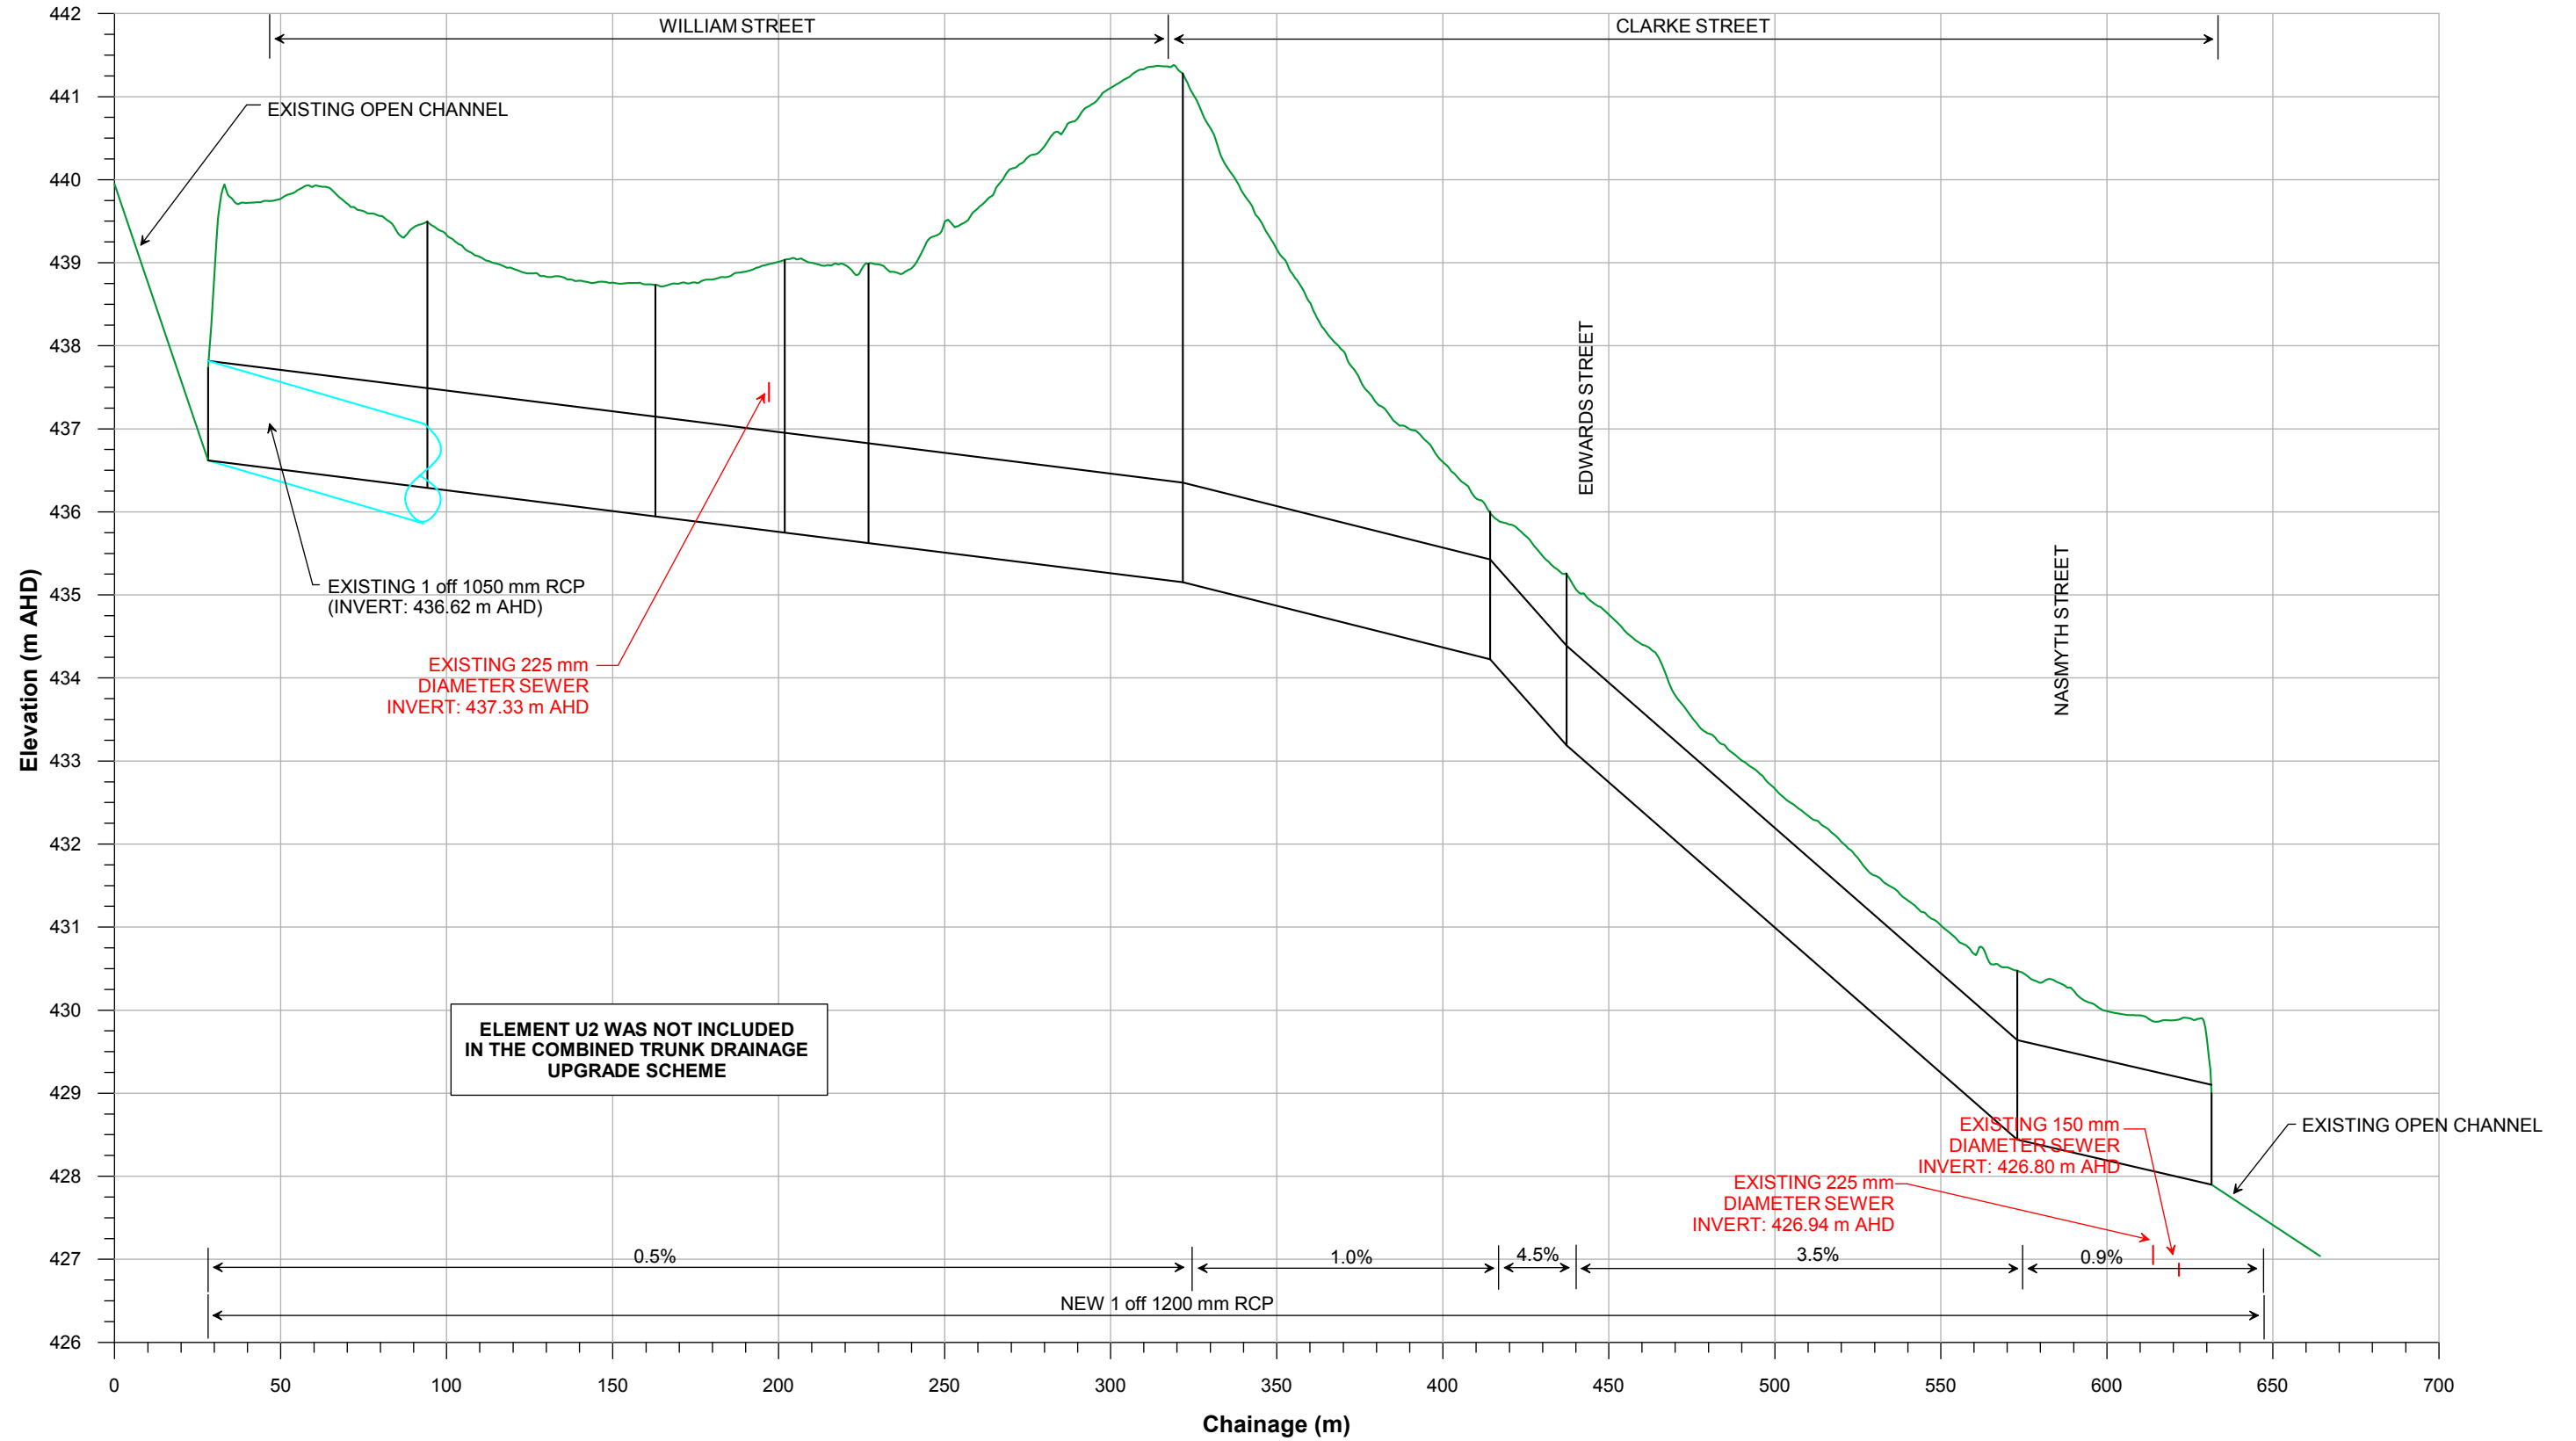

ELEMENT U2 WAS NOT INCLUDED IN THE COMBINED TRUNK DRAINAGE UPGRADE SCHEME

- LEGEND**
- Ground Level
 - Proposed Stormwater System
 - Existing Stormwater System
 - Existing Open Channel
 - Sewer Crossings

NOTE:
SEWER INVERTS TO BE CONFIRMED BY POTHOLING.
FOR ROUTE OF LINE REFER FIGURE 3.1.

**THE TOWN OF YOUNG
FLOODPLAIN RISK MANAGEMENT STUDY AND PLAN**

Figure 3.12
CHANCE GULLY CATCHMENT
ELEMENT U2 LONGITUDINAL SECTION

