


ELEMENT D2

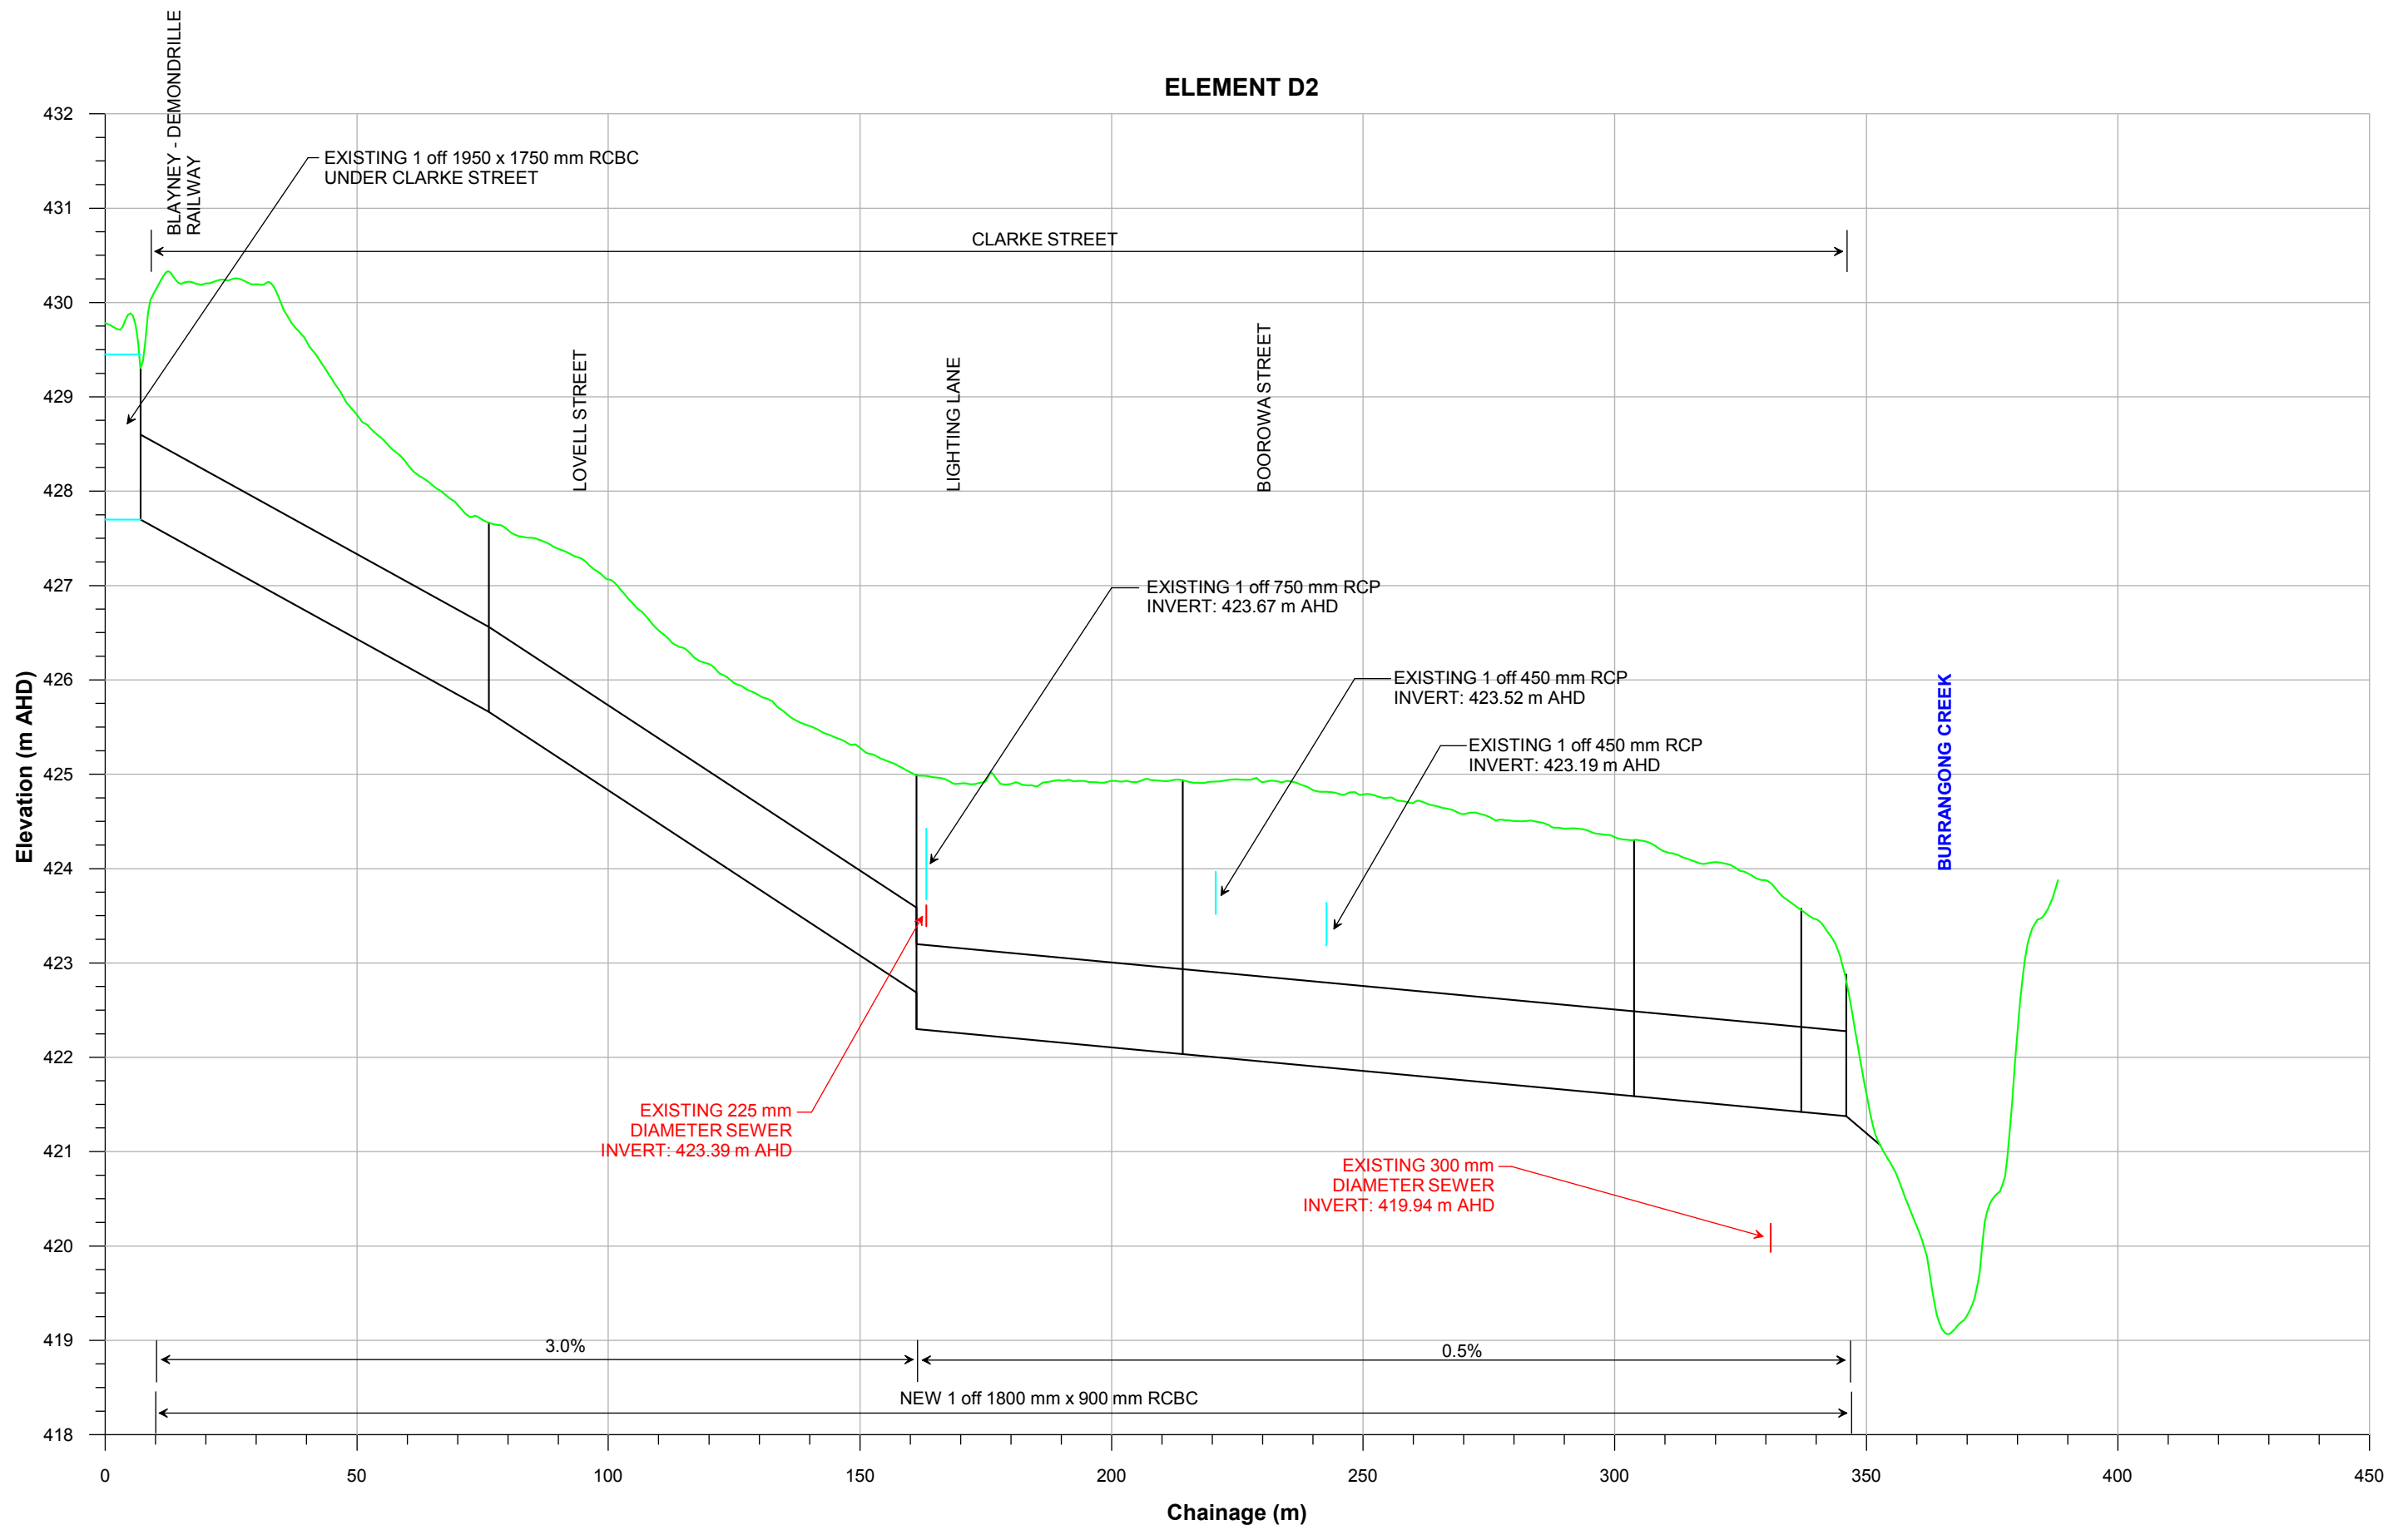

LEGEND

- Ground Level
- Proposed Stormwater System
- Sewer Crossings
- Existing Stormwater System

NOTE:
SEWER INVERTS TO BE CONFIRMED BY POTHOLING. FOR ROUTE OF LINE REFER FIGURE 3.1.

