


ELEMENT D4

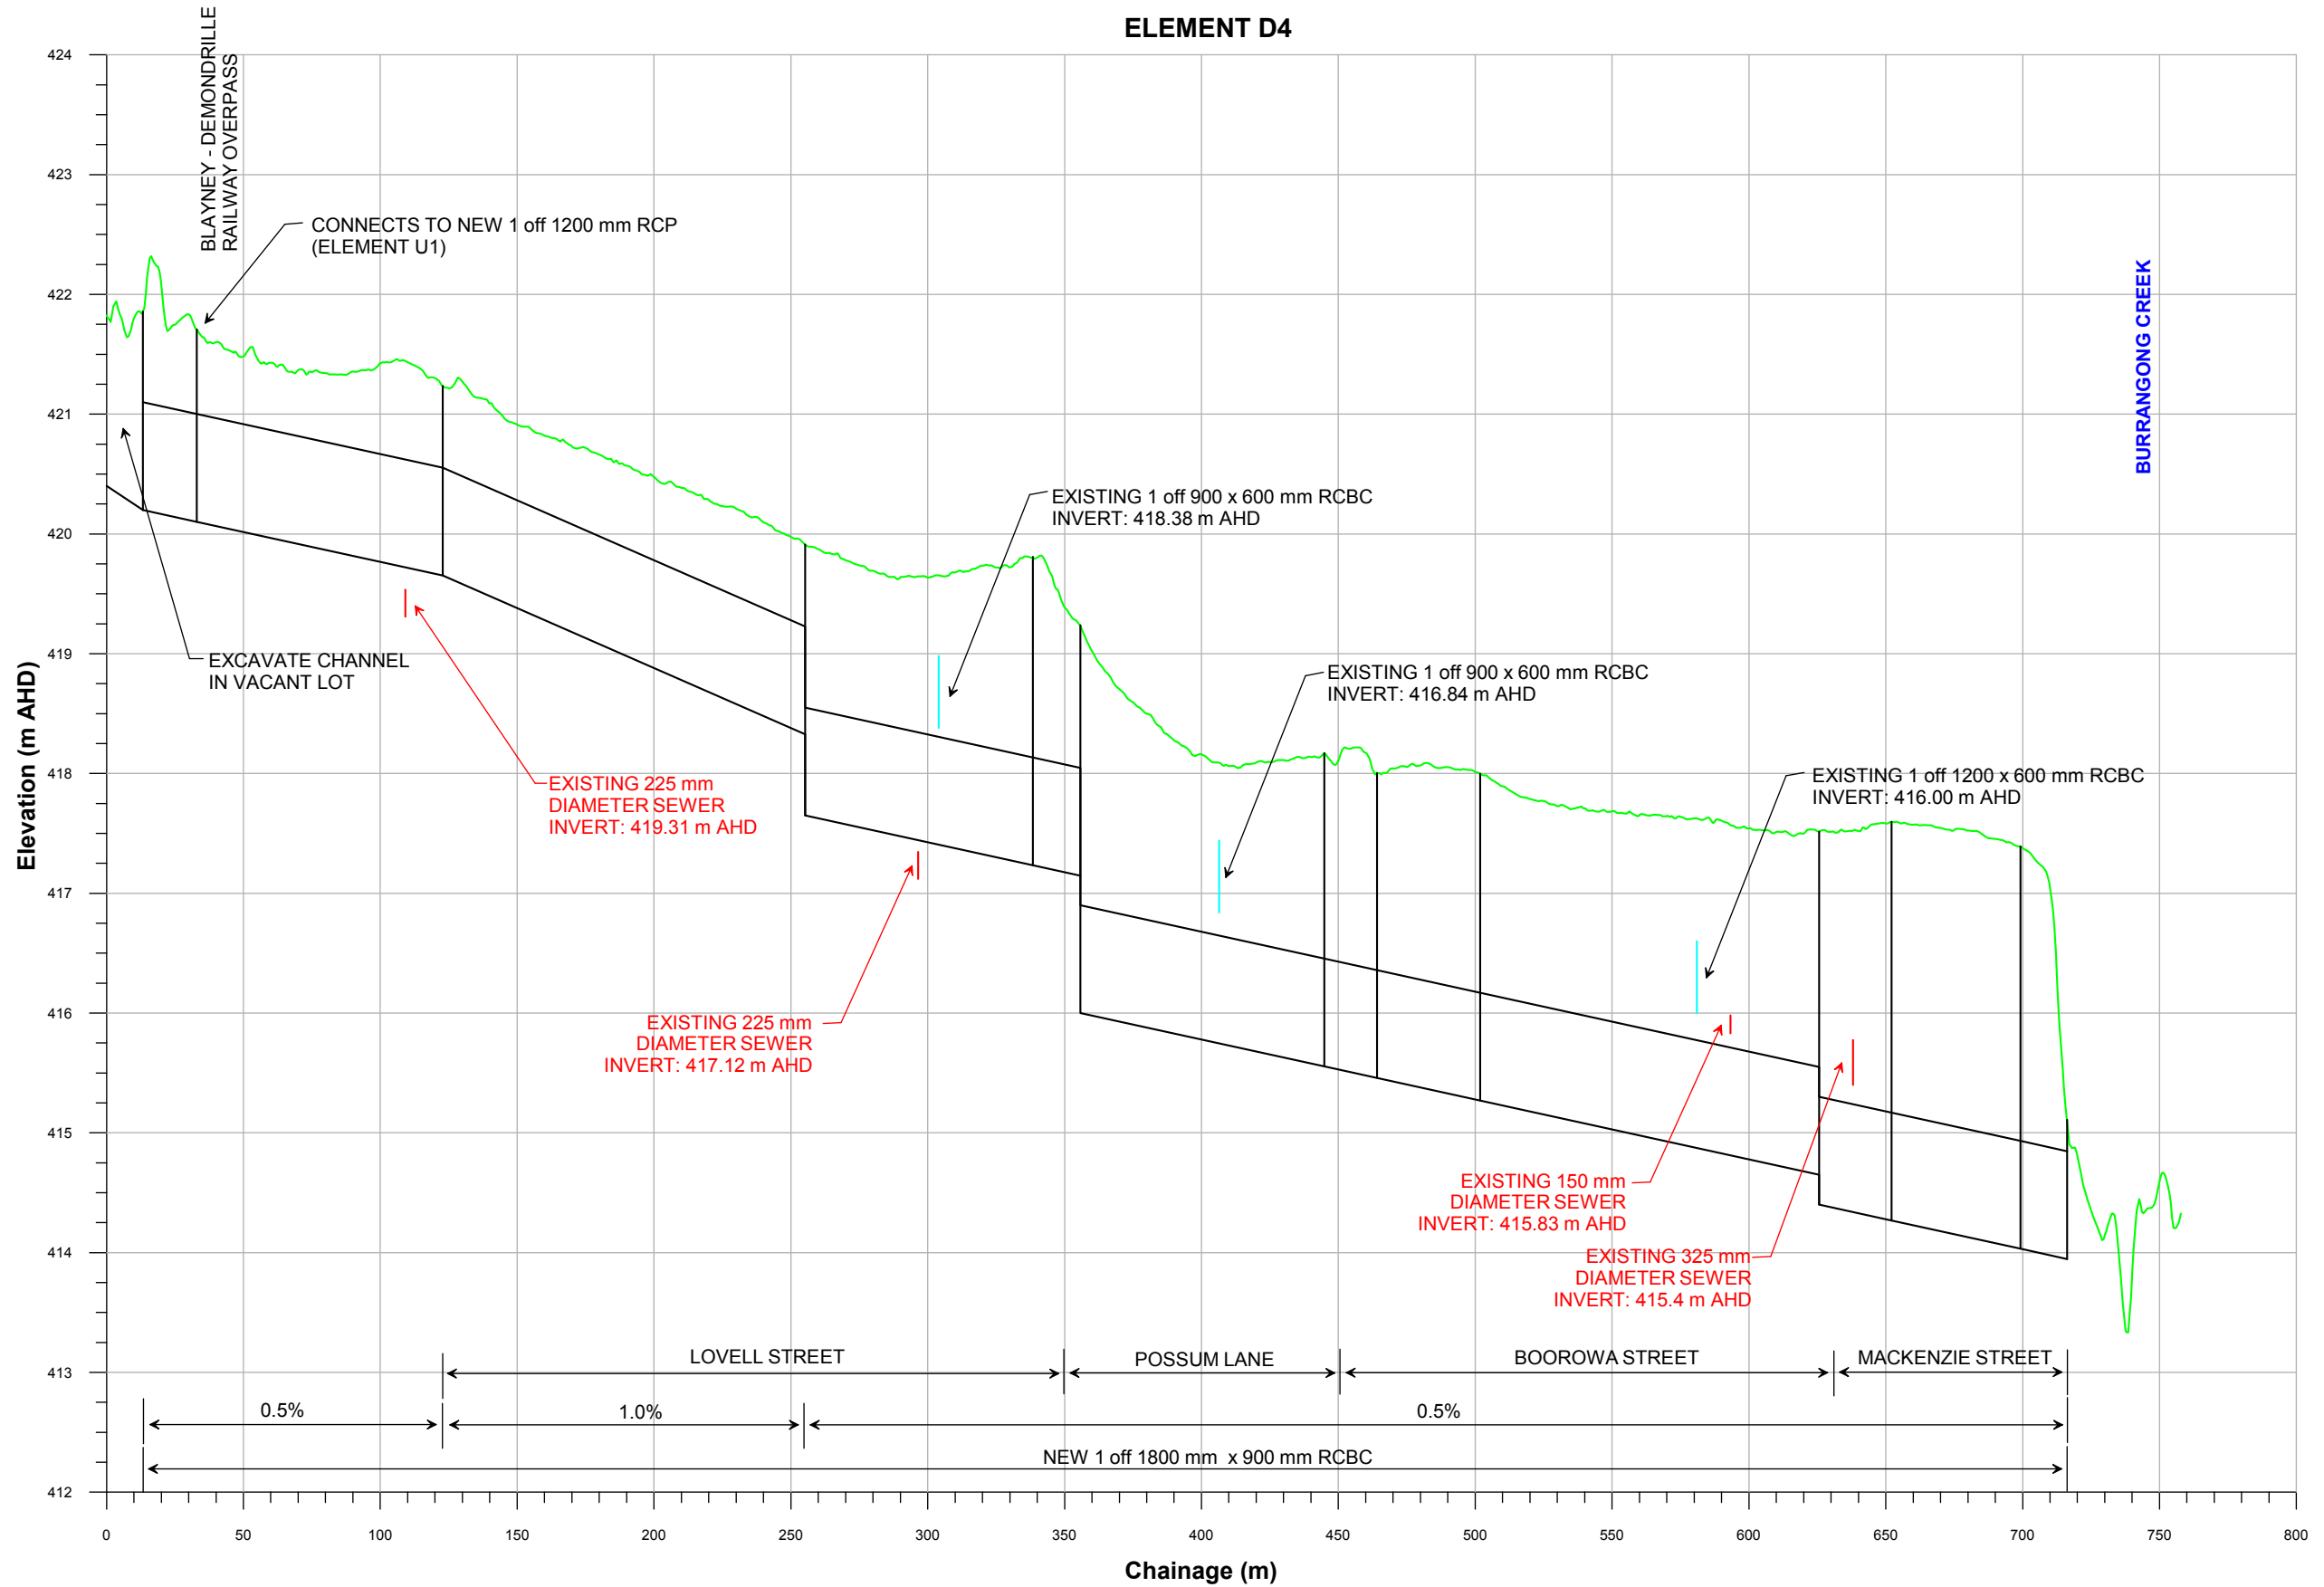

LEGEND

- Ground Level
- Proposed Stormwater System
- Sewer Crossings
- Existing Stormwater System

THE TOWN OF YOUNG FLOODPLAIN RISK MANAGEMENT STUDY AND PLAN

Figure 3.17

GOLF COURSE DRAIN CATCHMENT ELEMENT D4 LONGITUDINAL SECTION



NOTE:
SEWER INVERTS TO BE CONFIRMED
BY POTHOLING.
FOR ROUTE OF LINE REFER FIGURE 3.1.